




To: Mayor and Town Council
From: John Michaux, Stormwater Manager
Thru: Hiram Marziano, Town Administrator
Date: 5/31/19
Re: Stormwater Drainage CIP - Revised Sheet C-202

Due to minor discrepancies, sheet C-202 from the Stormwater Drainage Capital Improvement Plan, Appendix B – CIP Drainage Easement Projects was updated. Attached is a corrected version for insertion into your document. A revised sheet will be posted on the Town website.

Attachment



MATCHLINE SEE SHEET C-203

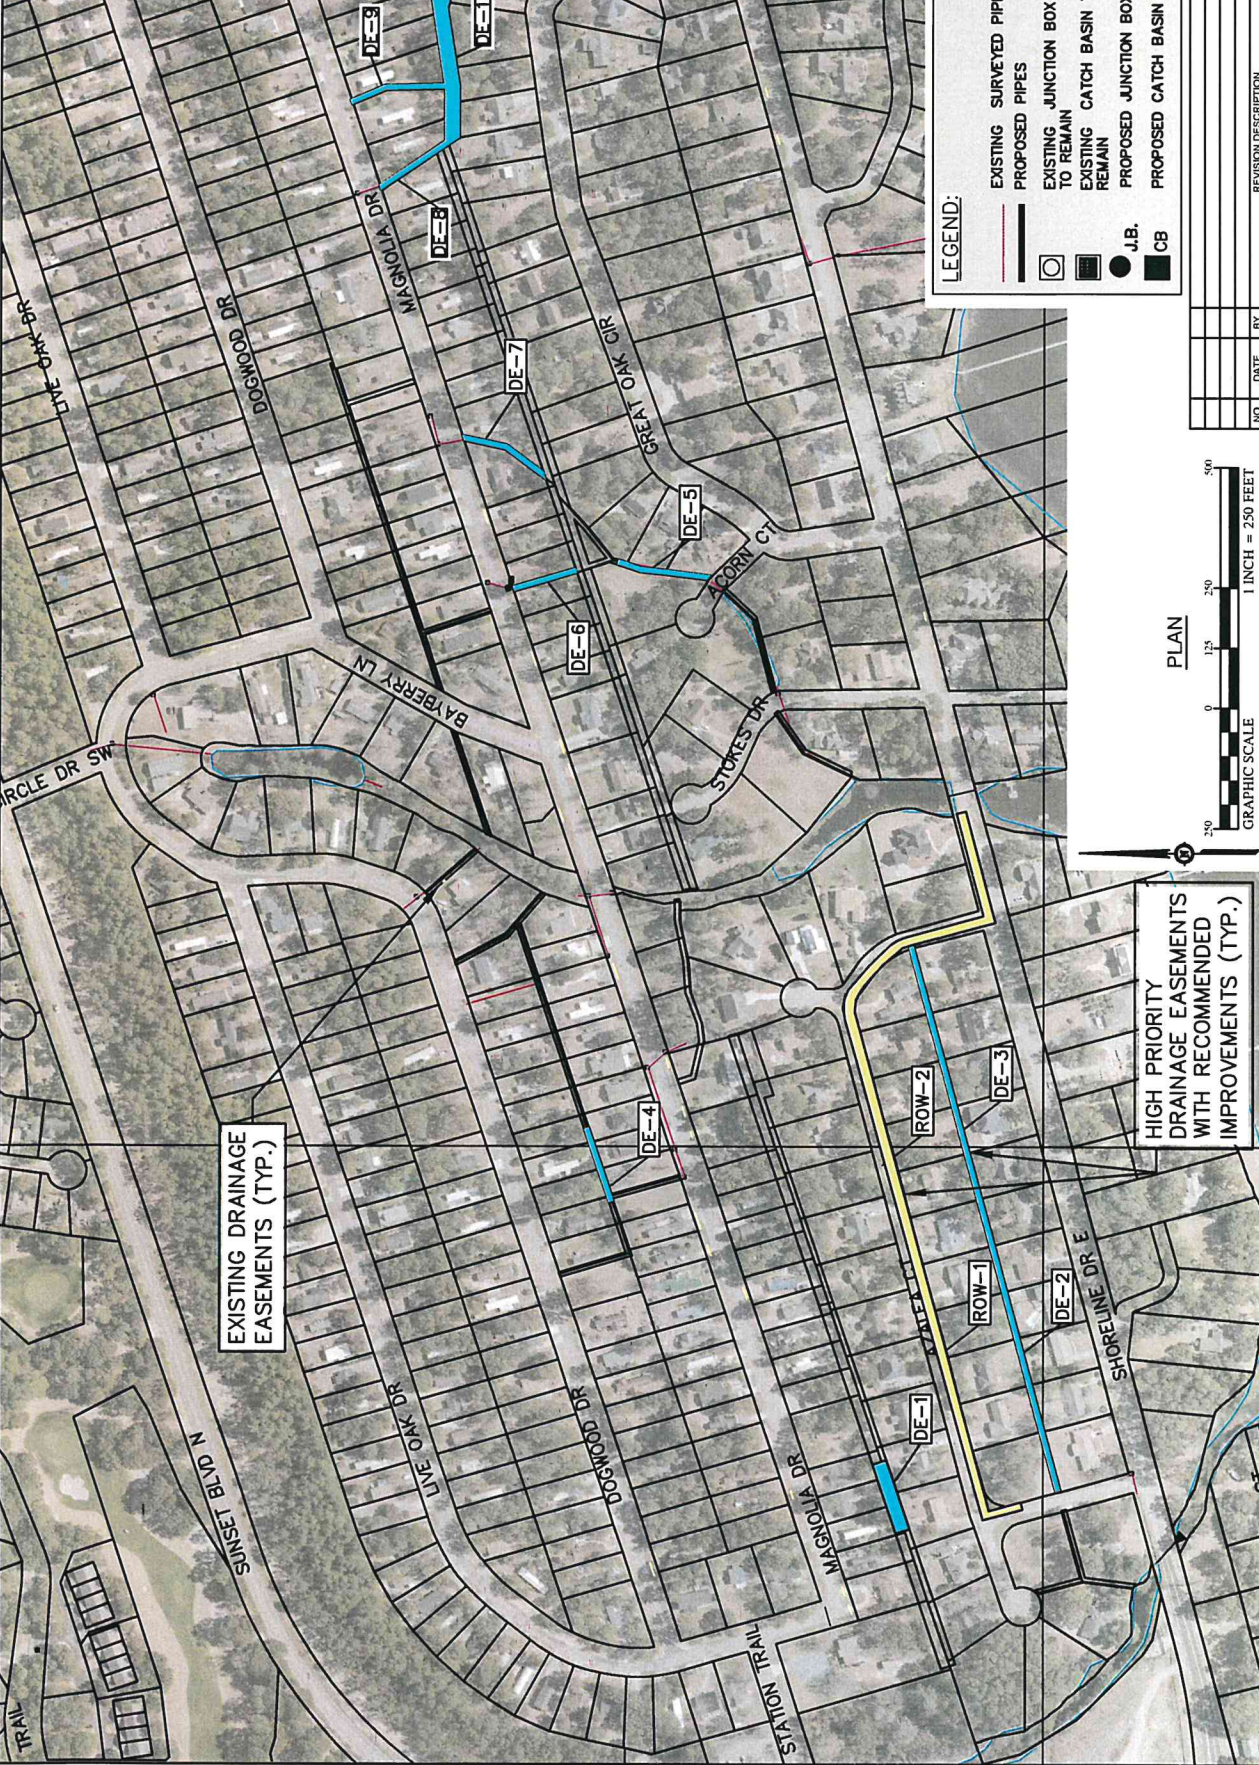

EXISTING DRAINAGE EASEMENTS (TYP.)

HIGH PRIORITY DRAINAGE EASEMENTS WITH RECOMMENDED IMPROVEMENTS (TYP.)

LEGEND:

- EXISTING SURVEYED PIPES
- PROPOSED PIPES
- EXISTING JUNCTION BOX TO REMAIN
- EXISTING CATCH BASIN TO REMAIN
- PROPOSED JUNCTION BOX
- PROPOSED CATCH BASIN

J.B.
 CB



NO.	DATE	BY	REVISION DESCRIPTION